
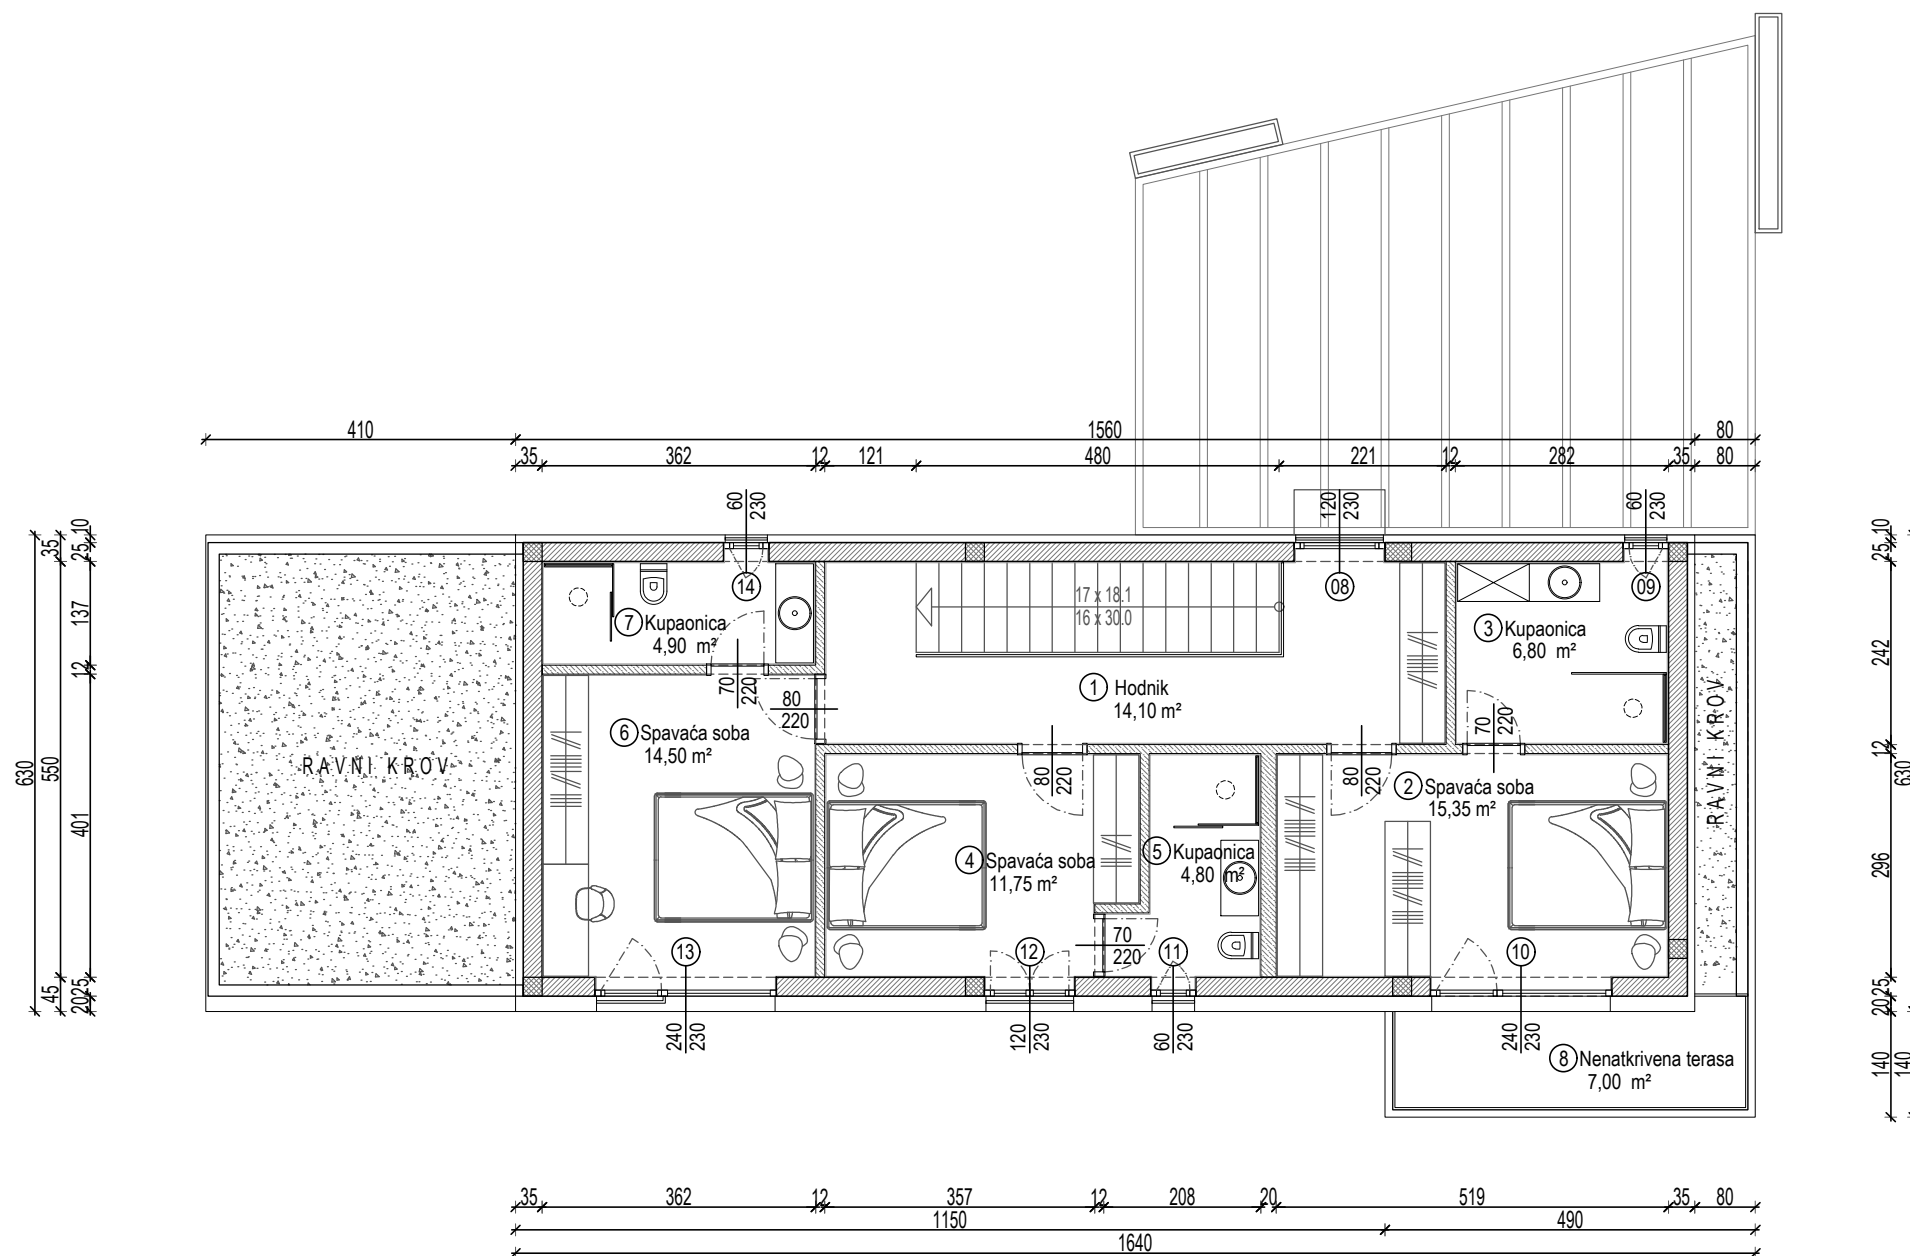


PRIZEMLJE

R.BR.	NAZIV PROSTORIJE	PODNA POVRŠINA	KOEF.	KORISNA NETO POVRŠINA
1	Hodnik	9,15	1,00	9,15
2	Sanitarije	1,70	1,00	1,70
3	Kuhinja, blagovaonica i dn. boravak	43,55	1,00	43,55
4	Utility	4,05	1,00	4,05
5	Spavaća soba	17,00	1,00	17,00
6	Kupaonica	6,25	1,00	6,25
7	Stubište	5,75	1,00	5,75
8	Natkrivena terasa	3,75	0,50	1,88
9	Natkrivena terasa	23,65	0,50	11,83
UKUPNO PRIZEMLJE /m²/:		114,85		101,15

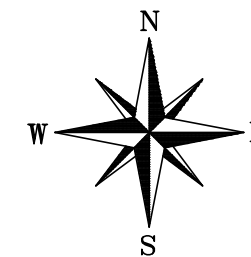

KAT

R.BR.	NAZIV PROSTORIJE	PODNA POVRŠINA	KOEF.	KORISNA NETO POVRŠINA
1	Hodnik	14,10	1,00	14,10
2	Spavaća soba	15,35	1,00	15,35
3	Kupaonica	6,80	1,00	6,80
4	Spavaća soba	11,75	1,00	11,75
5	Kupaonica	4,80	1,00	4,80
6	Spavaća soba	14,50	1,00	14,50
7	Kupaonica	4,90	1,00	4,90
8	Nenatkrivena terasa	7,00	0,25	1,75
UKUPNO KAT /m ² /:		79,20		73,95

REKAPITULACIJA PO ETAŽAMA

R.BR.	ETAŽA	PODNA POVRŠINA	KORISNA NETO POVRŠINA
1	PRIZEMLJE	114,85	101,15
2	KAT	79,20	73,95
SVEUKUPNO /m ² /:		194,05	175,10

TLOCRT KROVA
M 1:100

