
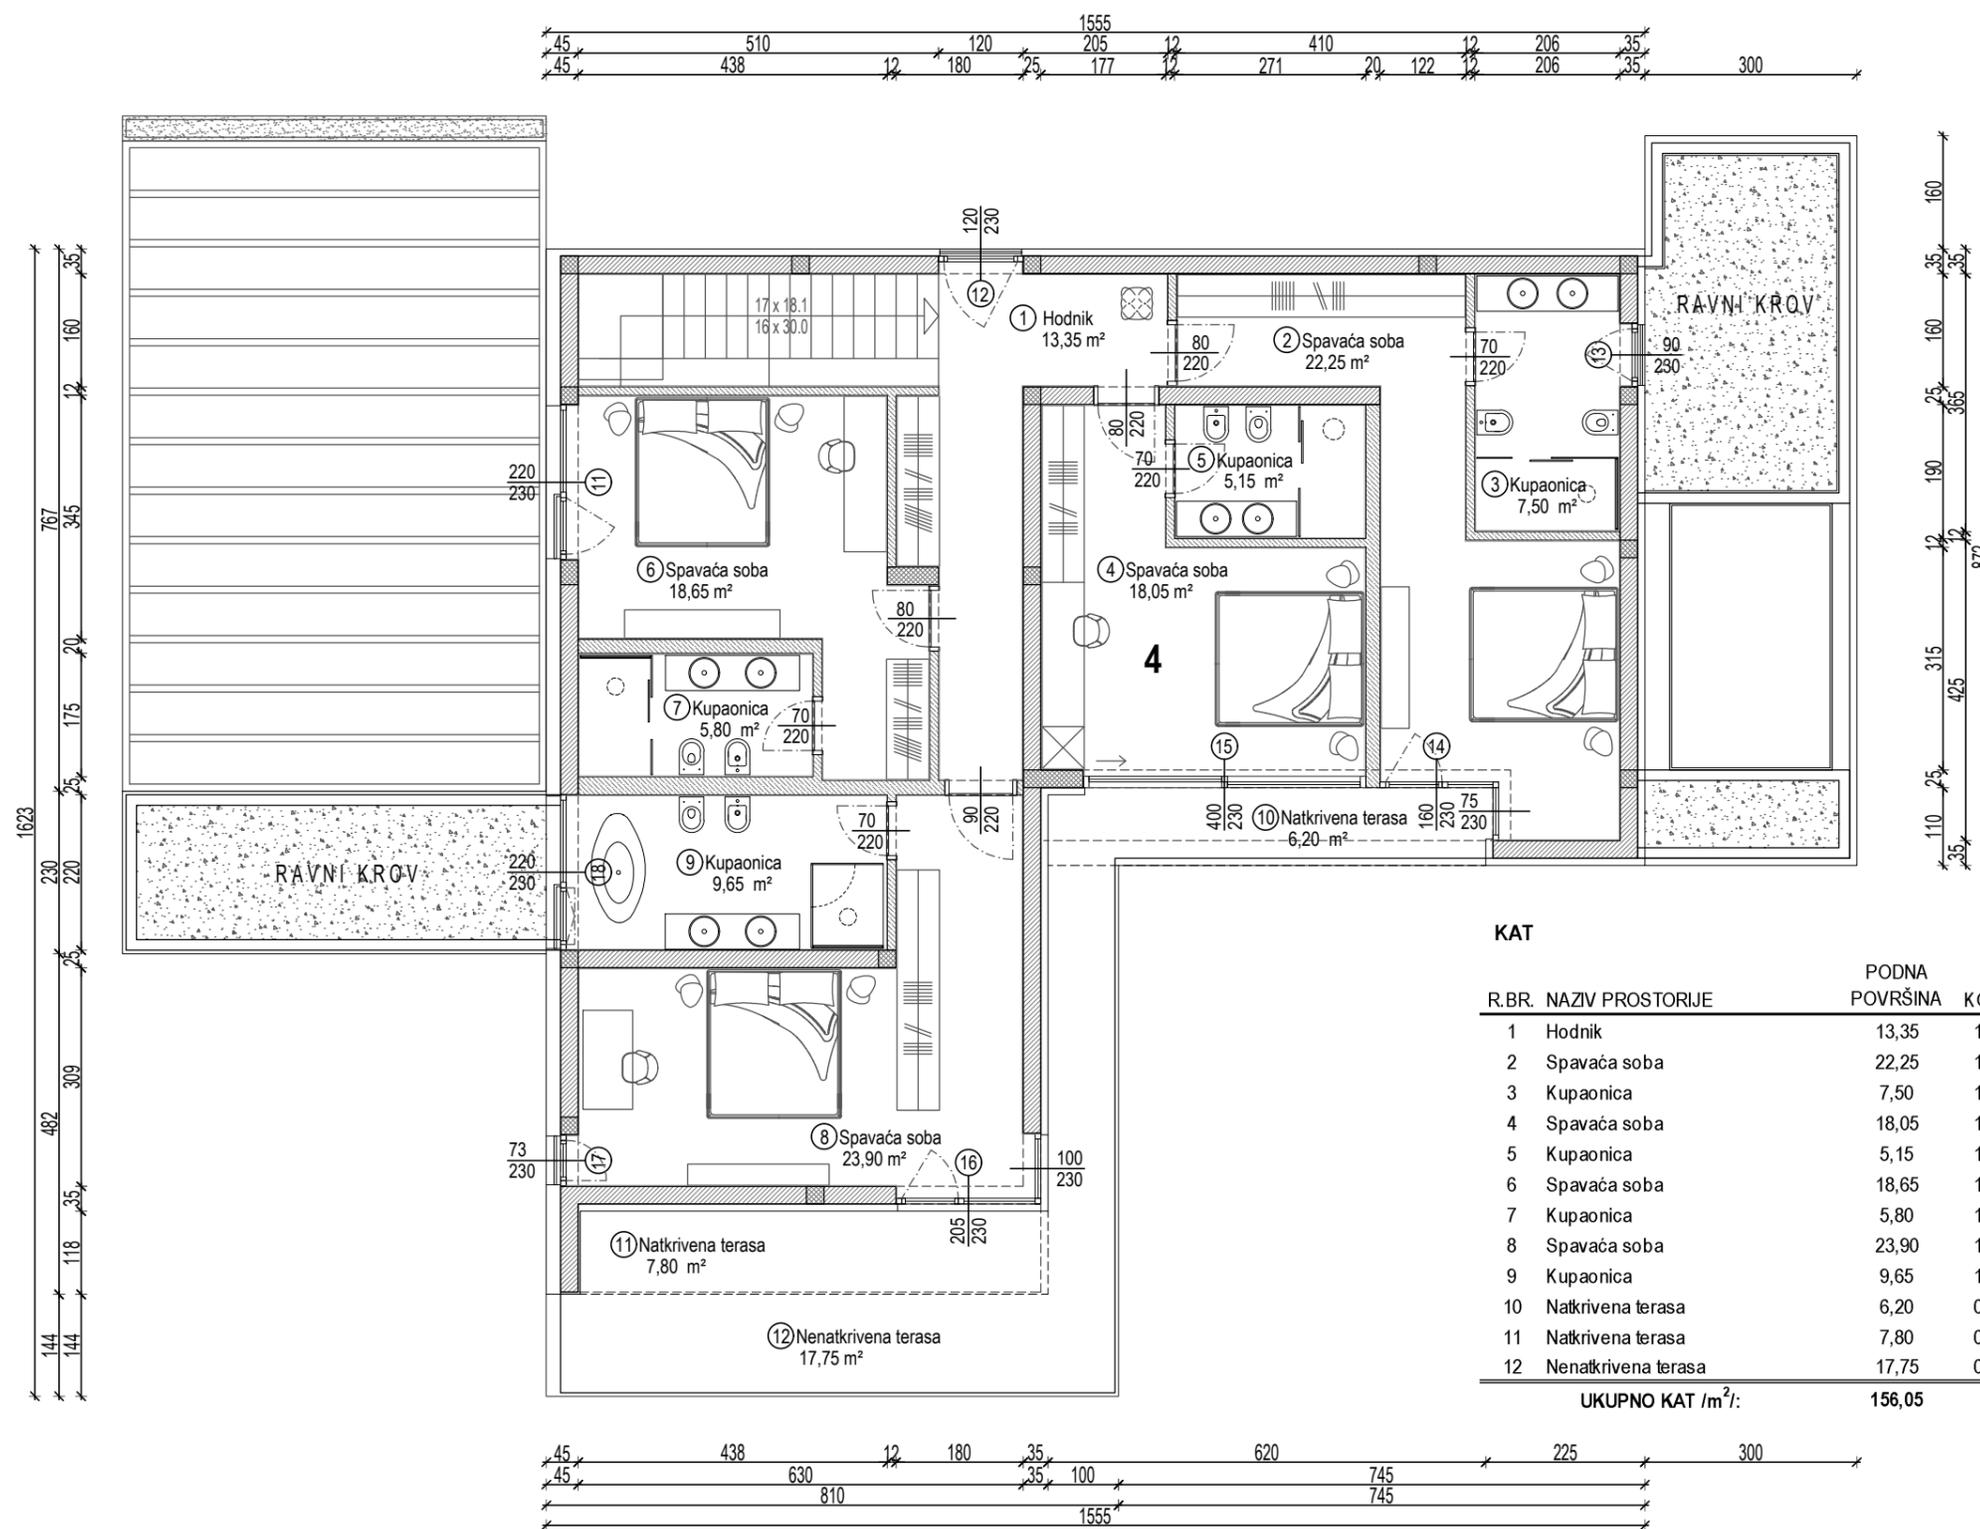


PRIZEMLJE

R.BR.	NAZIV PROSTORIJE	PODNA POVRŠINA	KOEF.	KORISNA NETO POVRŠINA
1	Hodnik	21,30	1,00	21,30
2	Stubište	7,75	1,00	7,75
3	Sanitarije	2,75	1,00	2,75
4	Utility	5,60	1,00	5,60
5	Vinsko spremište	2,70	1,00	2,70
6	Tehnička prostorija	10,00	1,00	10,00
7	Kuhinja i blagovaonica	43,20	1,00	43,20
8	Dnevni boravak	33,40	1,00	33,40
9	Sauna	5,60	1,00	5,60
10	Natkrivena terasa	52,35	0,50	26,18
11	Natkriveni prolaz	2,75	0,50	1,38
12	Spremište	7,75	1,00	7,75
UKUPNO PRIZEMLJE /m²:		195,15		167,60

TLOCRT KATA M 1:100

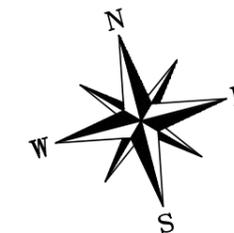

KAT

R.BR.	NAZIV PROSTORIJE	PODNA POVRŠINA	KOEF.	KORISNA NETO POVRŠINA
1	Hodnik	13,35	1,00	13,35
2	Spavaća soba	22,25	1,00	22,25
3	Kupaonica	7,50	1,00	7,50
4	Spavaća soba	18,05	1,00	18,05
5	Kupaonica	5,15	1,00	5,15
6	Spavaća soba	18,65	1,00	18,65
7	Kupaonica	5,80	1,00	5,80
8	Spavaća soba	23,90	1,00	23,90
9	Kupaonica	9,65	1,00	9,65
10	Natkrivena terasa	6,20	0,50	3,10
11	Natkrivena terasa	7,80	0,50	3,90
12	Nenatkrivena terasa	17,75	0,25	4,44
UKUPNO KAT /m²/:		156,05		135,74

REKAPITULACIJA PO ETAŽAMA

R.BR.	ETAŽA	PODNA POVRŠINA	KORISNA NETO POVRŠINA
1	PRIZEMLJE	195,15	167,60
2	KAT	156,05	135,74
SVEUKUPNO /m²/:		351,20	303,34

TLOCRT KROVA
M 1:100

