



GRAĐEVINSKI PRAVAC

BAZEN
32,00 m²

08

VODOMJERNA NIŠA
KPMO

ULAZ ZA VOZILA I PJEŠAKE

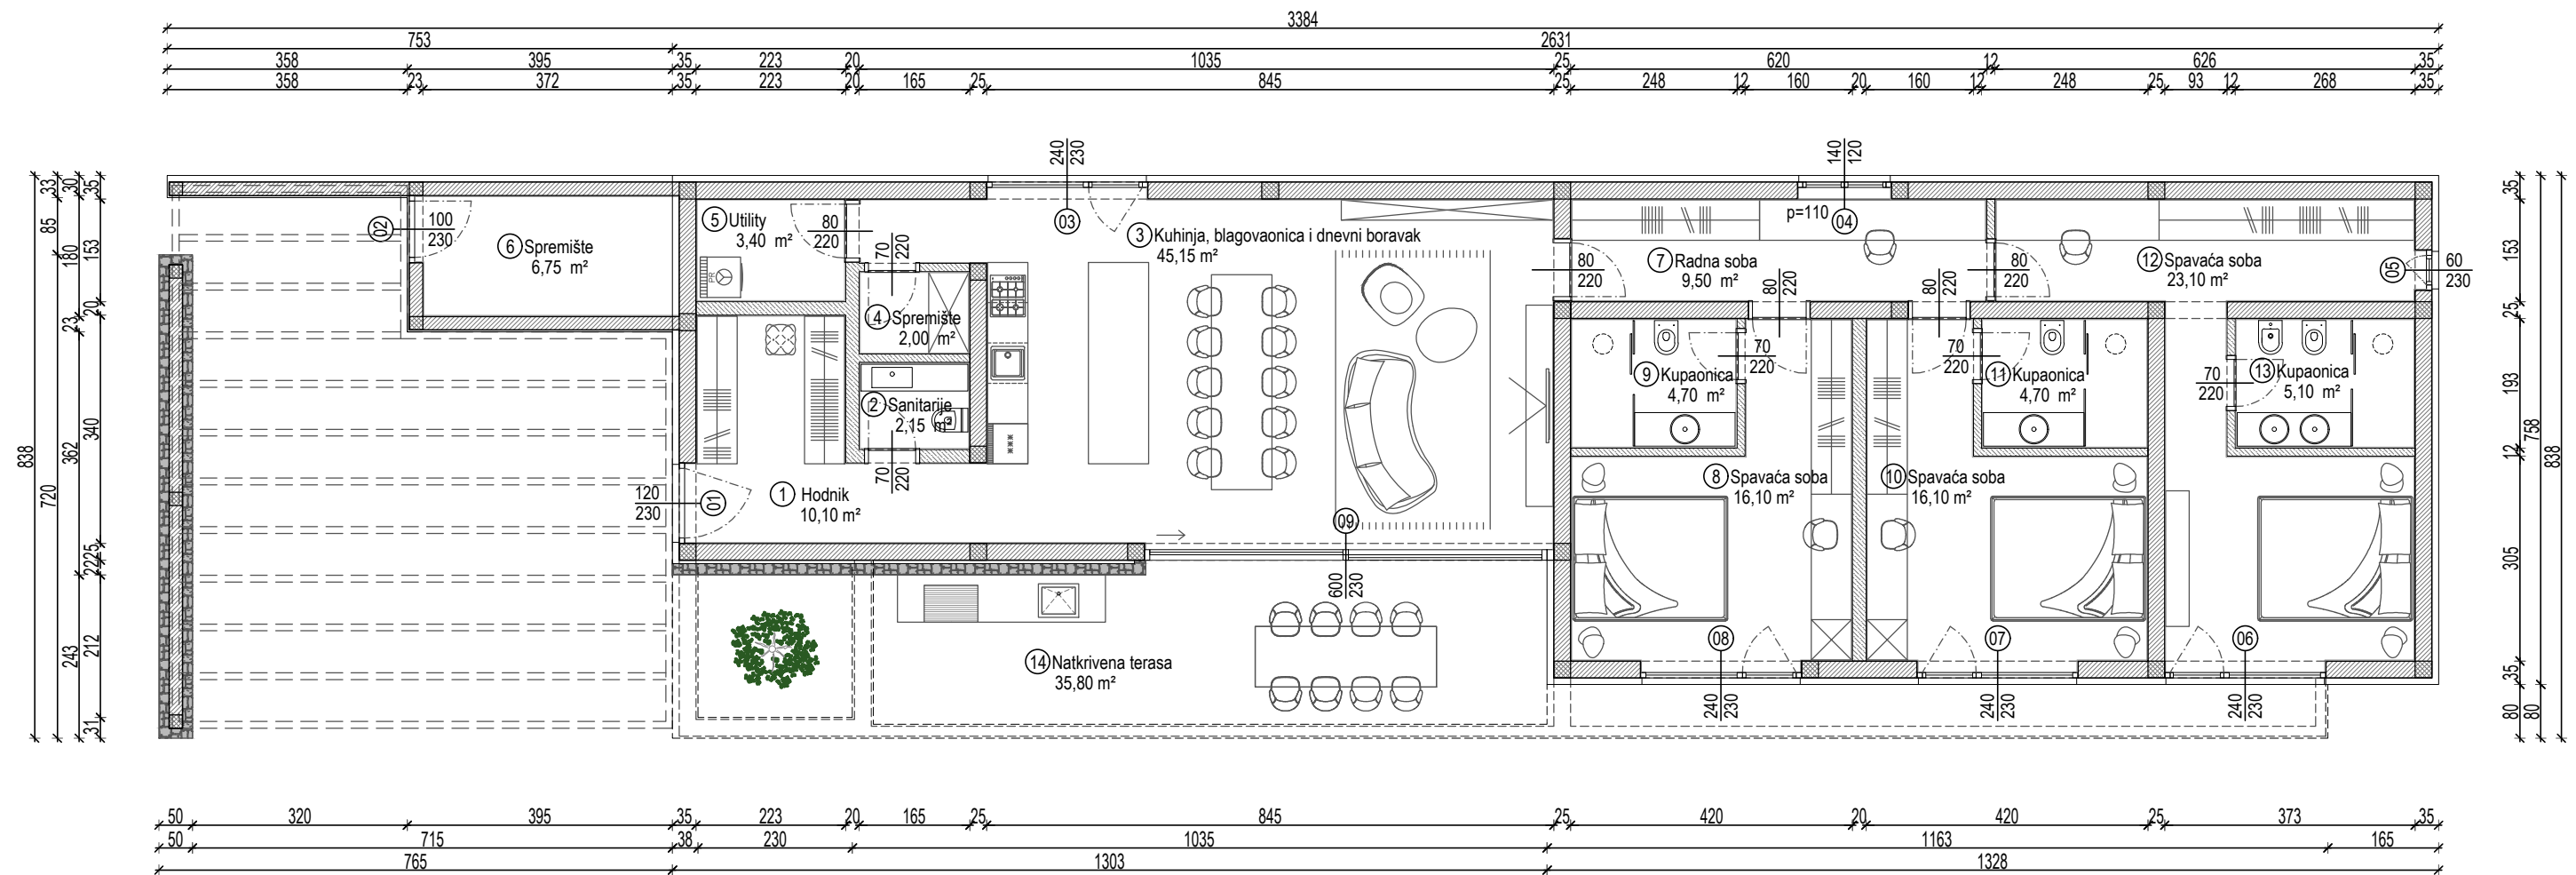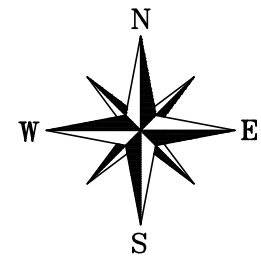

PRIZEMLJE

R.BR.	NAZIV PROSTORIJE	PODNA POVRŠINA	KOEF.	KORISNA NETO POVRŠINA
1	Hodnik	10,10	1,00	10,10
2	Sanitarije	2,15	1,00	2,15
3	Kuhinja, blagovaonica i dn. boravak	45,15	1,00	45,15
4	Spremište	2,00	1,00	2,00
5	Utility	3,40	1,00	3,40
6	Spremište	6,75	1,00	6,75
7	Radna soba	9,50	1,00	9,50
8	Spavaća soba	16,10	1,00	16,10
9	Kupaonica	4,70	1,00	4,70
10	Spavaća soba	16,10	1,00	16,10
11	Kupaonica	4,70	1,00	4,70
12	Spavaća soba	23,10	1,00	23,10
13	Kupaonica	5,10	1,00	5,10
14	Natkrivena terasa	35,80	0,50	17,90
UKUPNO PRIZEMLJE /m ² :		184,65		166,75

TLOCRT KROVA
M 1:100

