
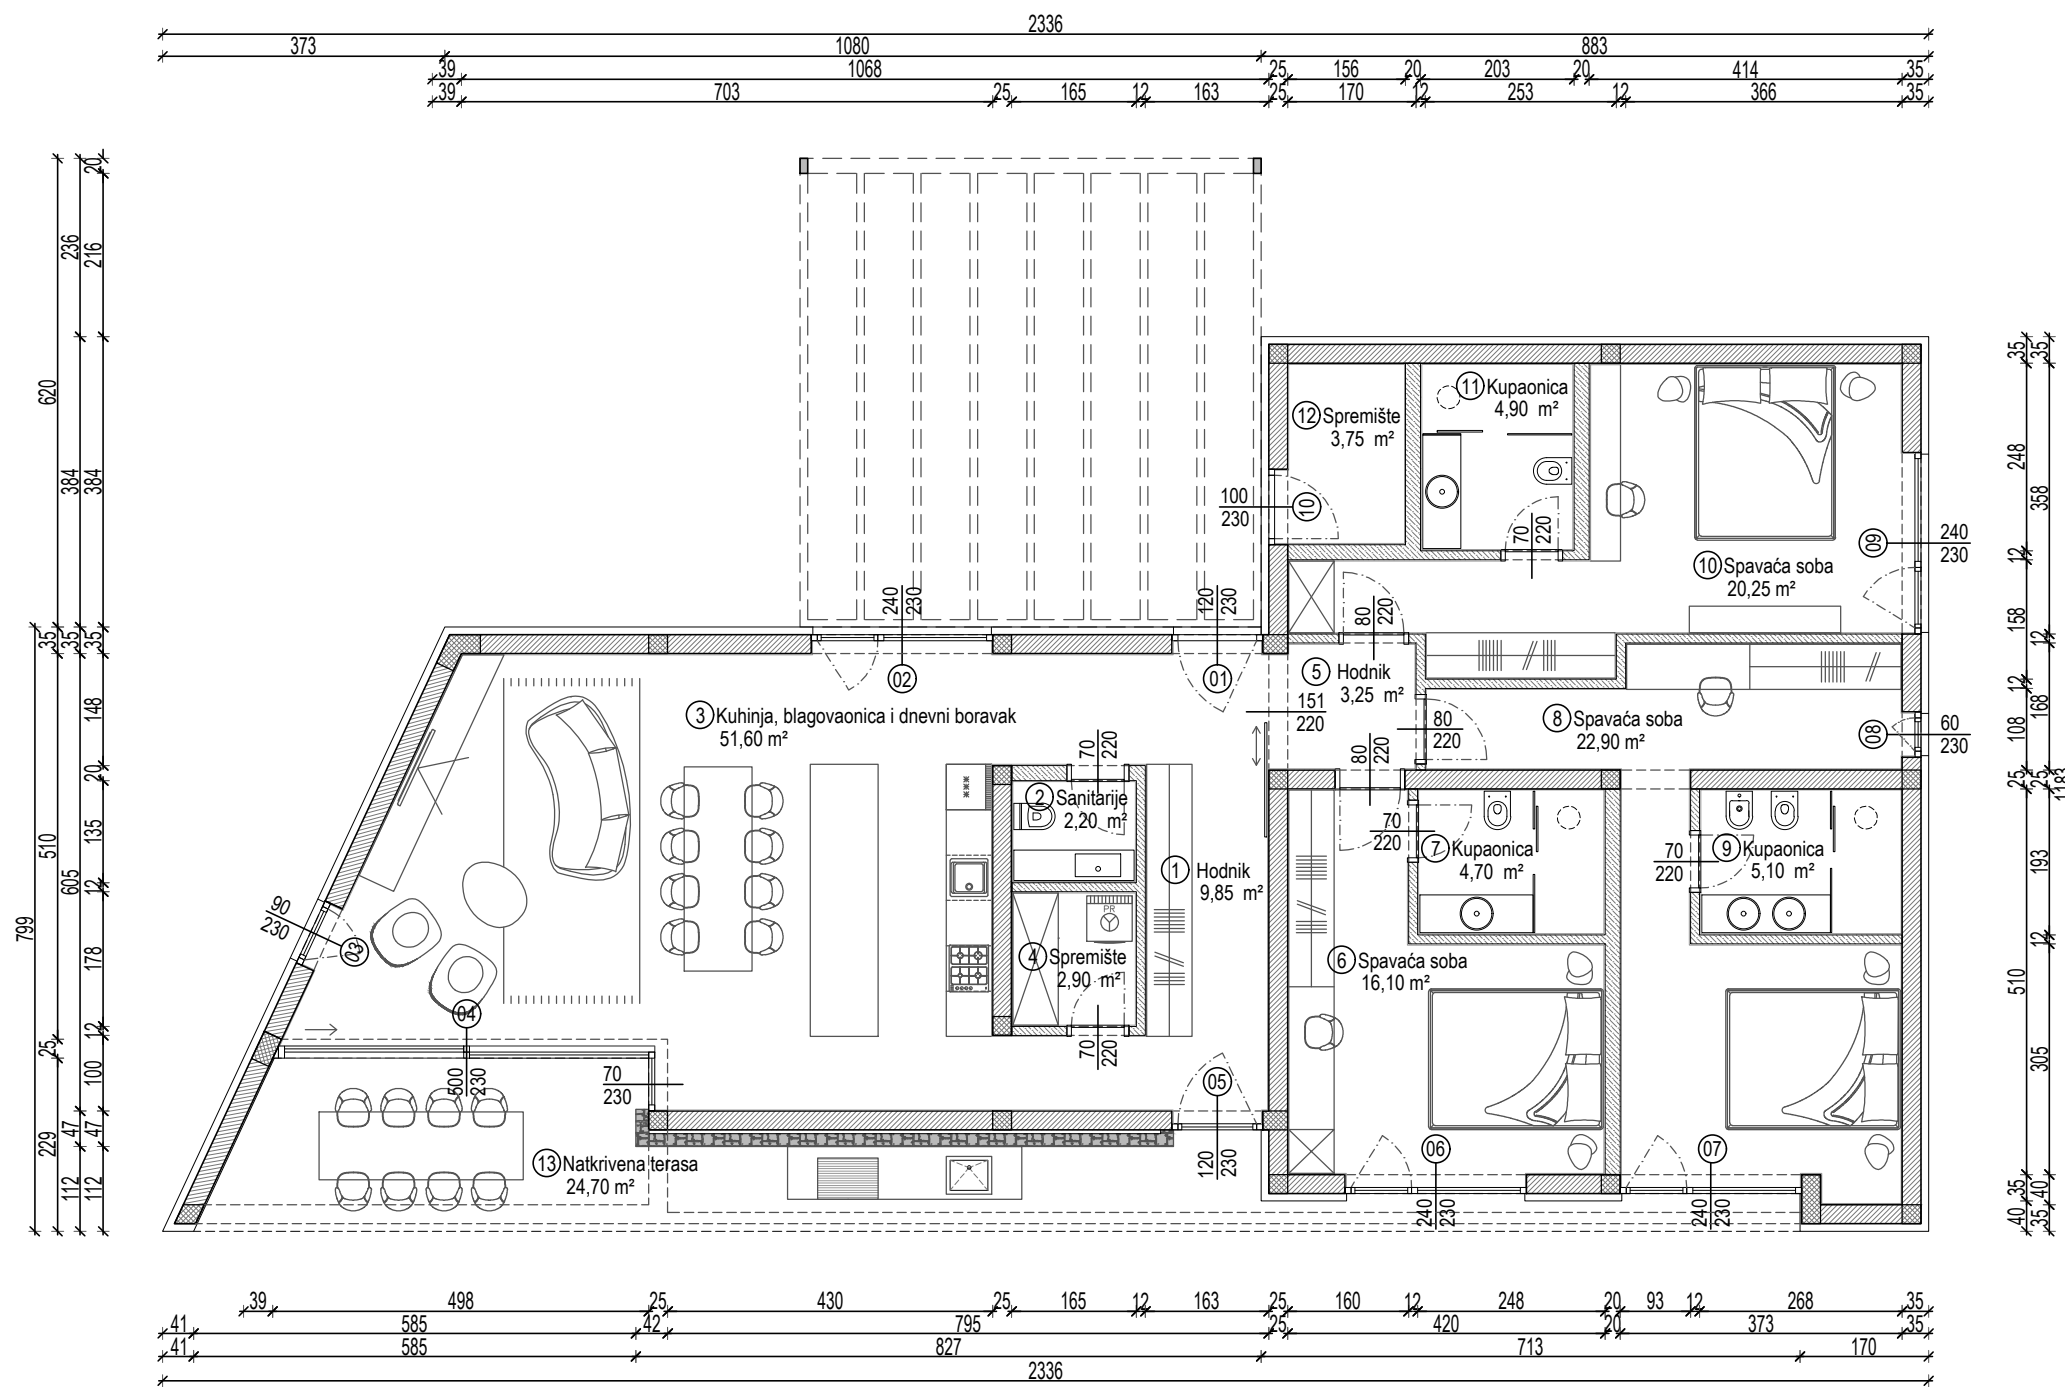


TLOCRT PRIZEMLJA

M 1:100

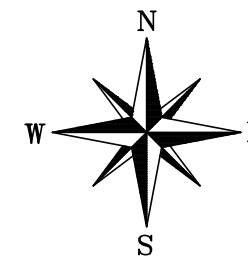

PRIZEMLJE

R.BR.	NAZIV PROSTORIJE	PODNA POVRŠINA	KOEF.	KORISNA NETO POVRŠINA
1	Hodnik	9,85	1,00	9,85
2	Sanitarije	2,20	1,00	2,20
3	Kuhinja, blagovaonica i dn. boravak	51,60	1,00	51,60
4	Spremište	2,90	1,00	2,90
5	Hodnik	3,25	1,00	3,25
6	Spavaća soba	16,10	1,00	16,10
7	Kupaonica	4,70	1,00	4,70
8	Spavaća soba	22,90	1,00	22,90
9	Kupaonica	5,10	1,00	5,10
10	Spavaća soba	20,25	1,00	20,25
11	Kupaonica	4,90	1,00	4,90
12	Spremište	3,75	1,00	3,75
14	Natkrivena terasa	24,70	0,50	12,35
UKUPNO PRIZEMLJE /m²:		172,20		159,85

TLOCRT KROVA
M 1:100

